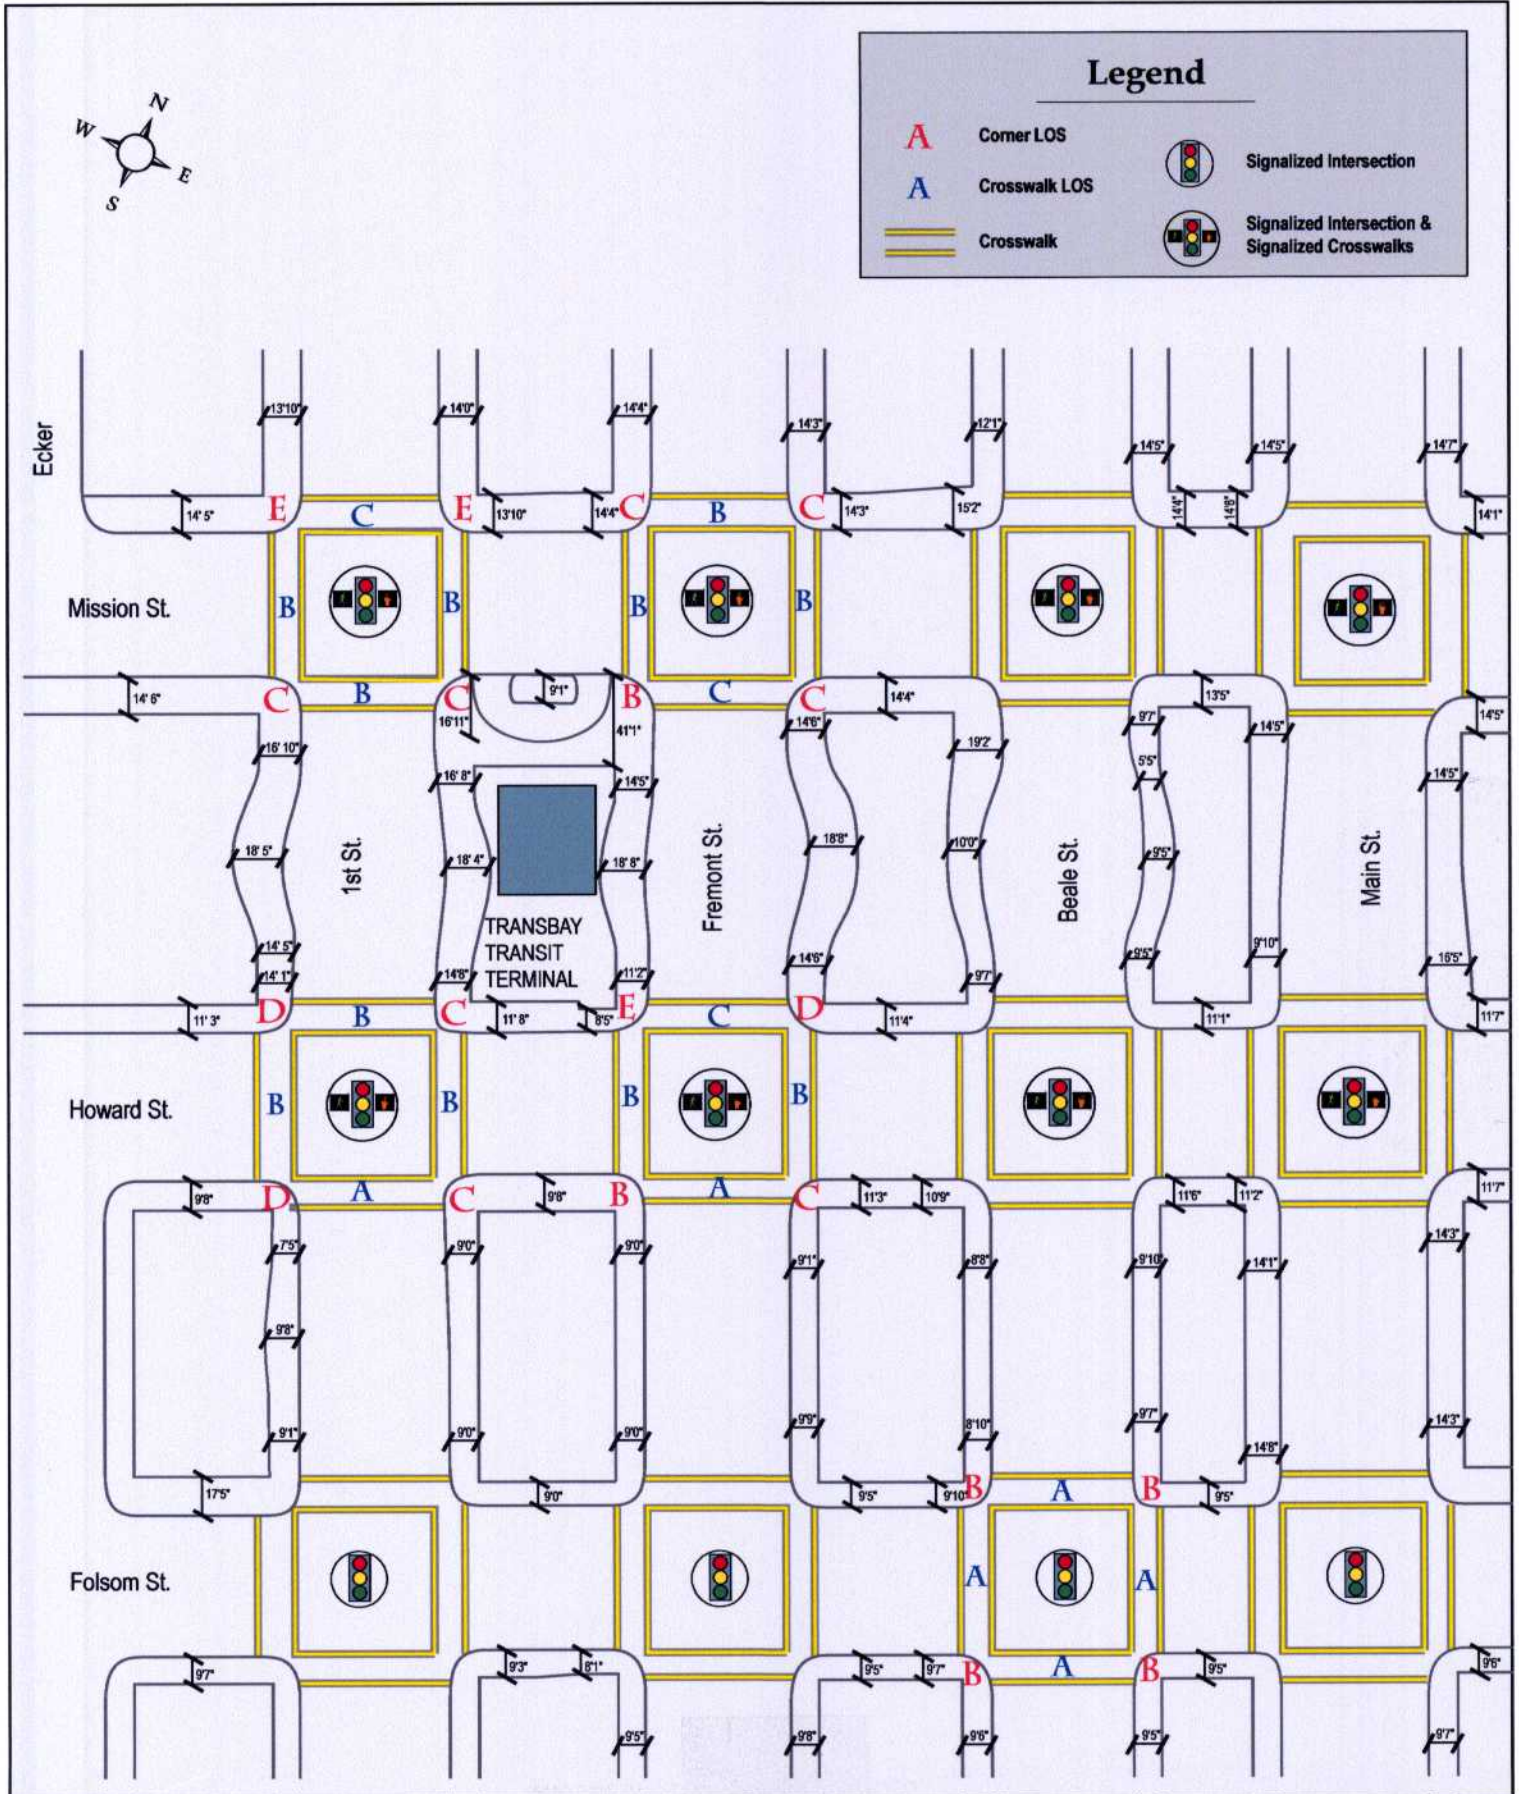
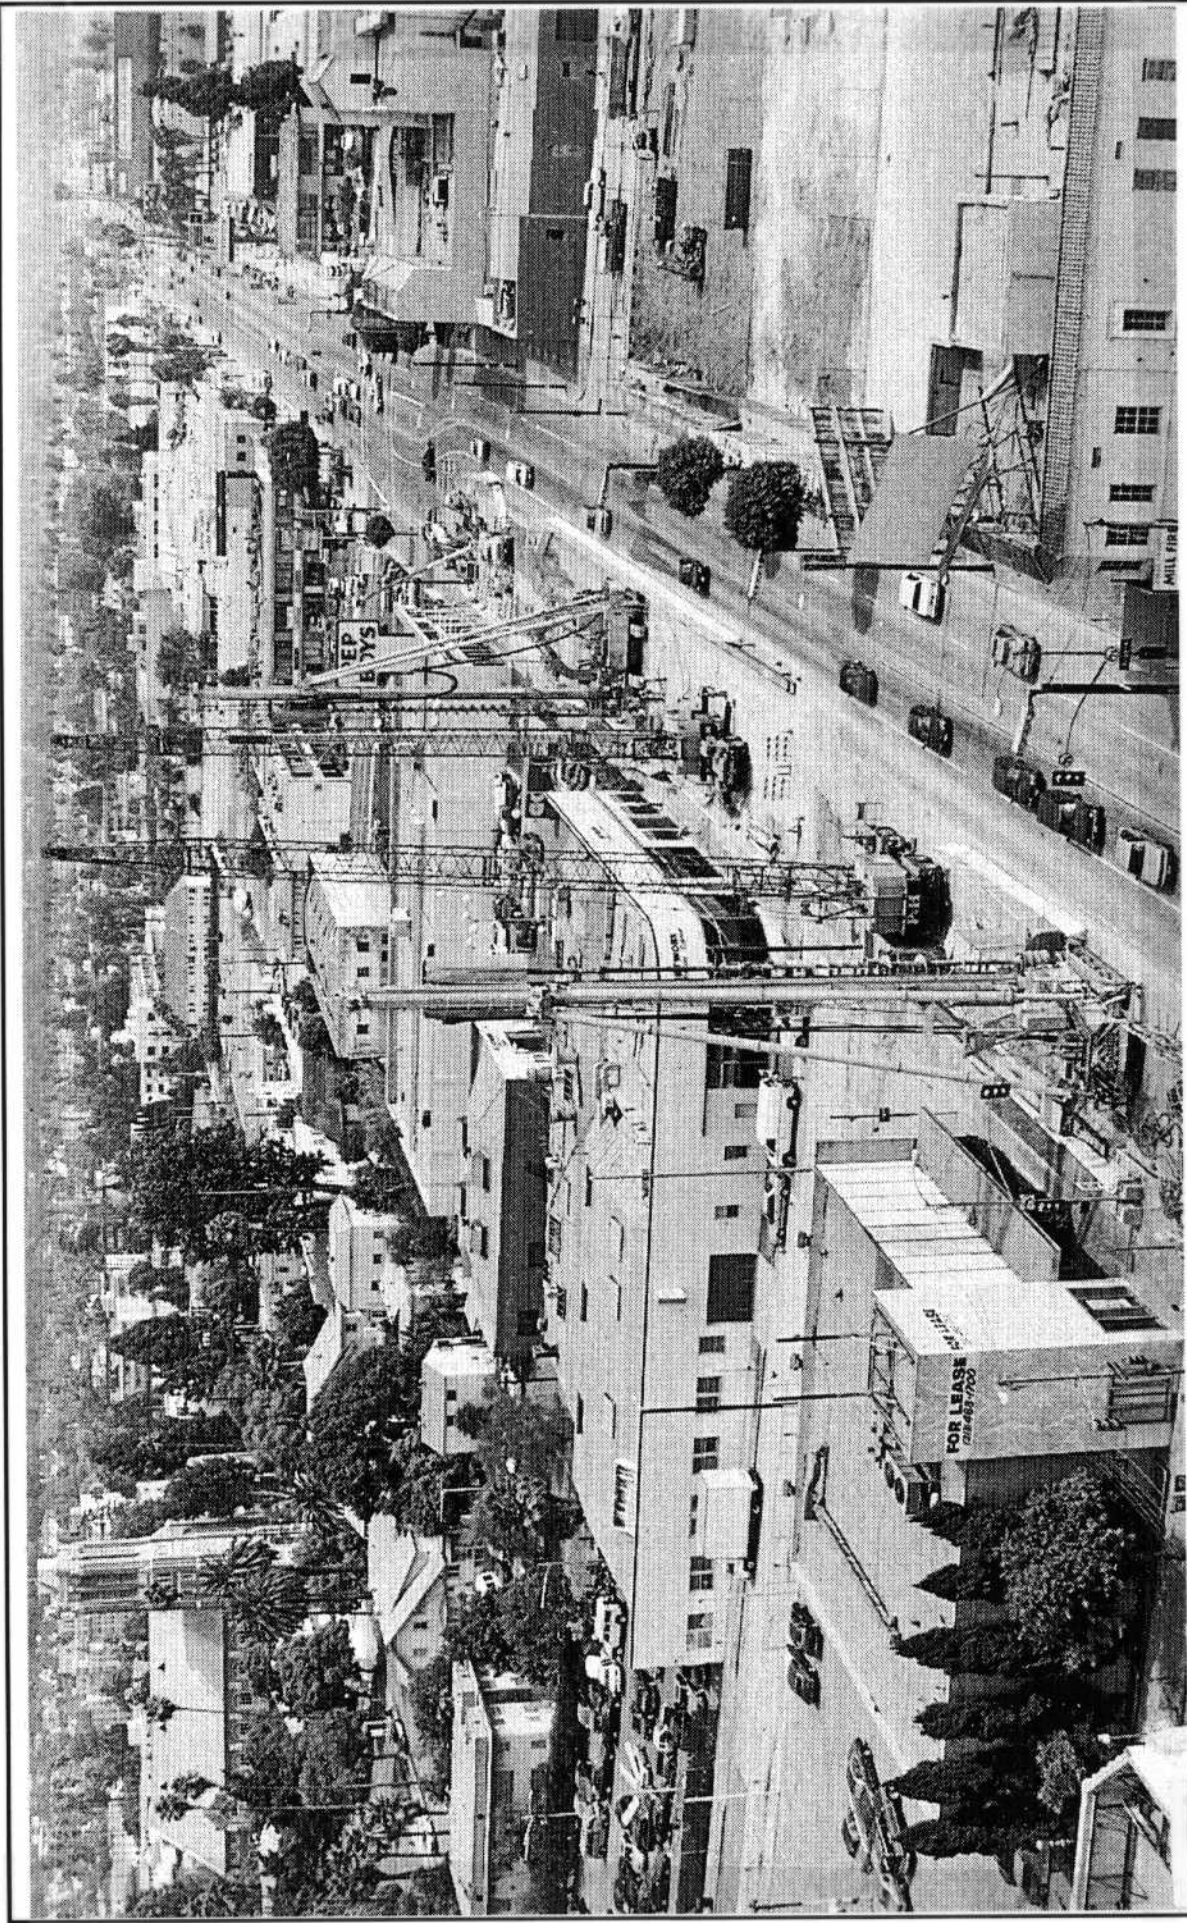


**Figure 5.19-1 Aggregated TAZs used for Pedestrian/Bicycle Analysis**



**Figure 5.19-3** Corner & Crosswalk Pedestrian Level of Service (LOS) 2020 Project





**Figure 5.20-1: Soil Cement Wall Augers In Use**

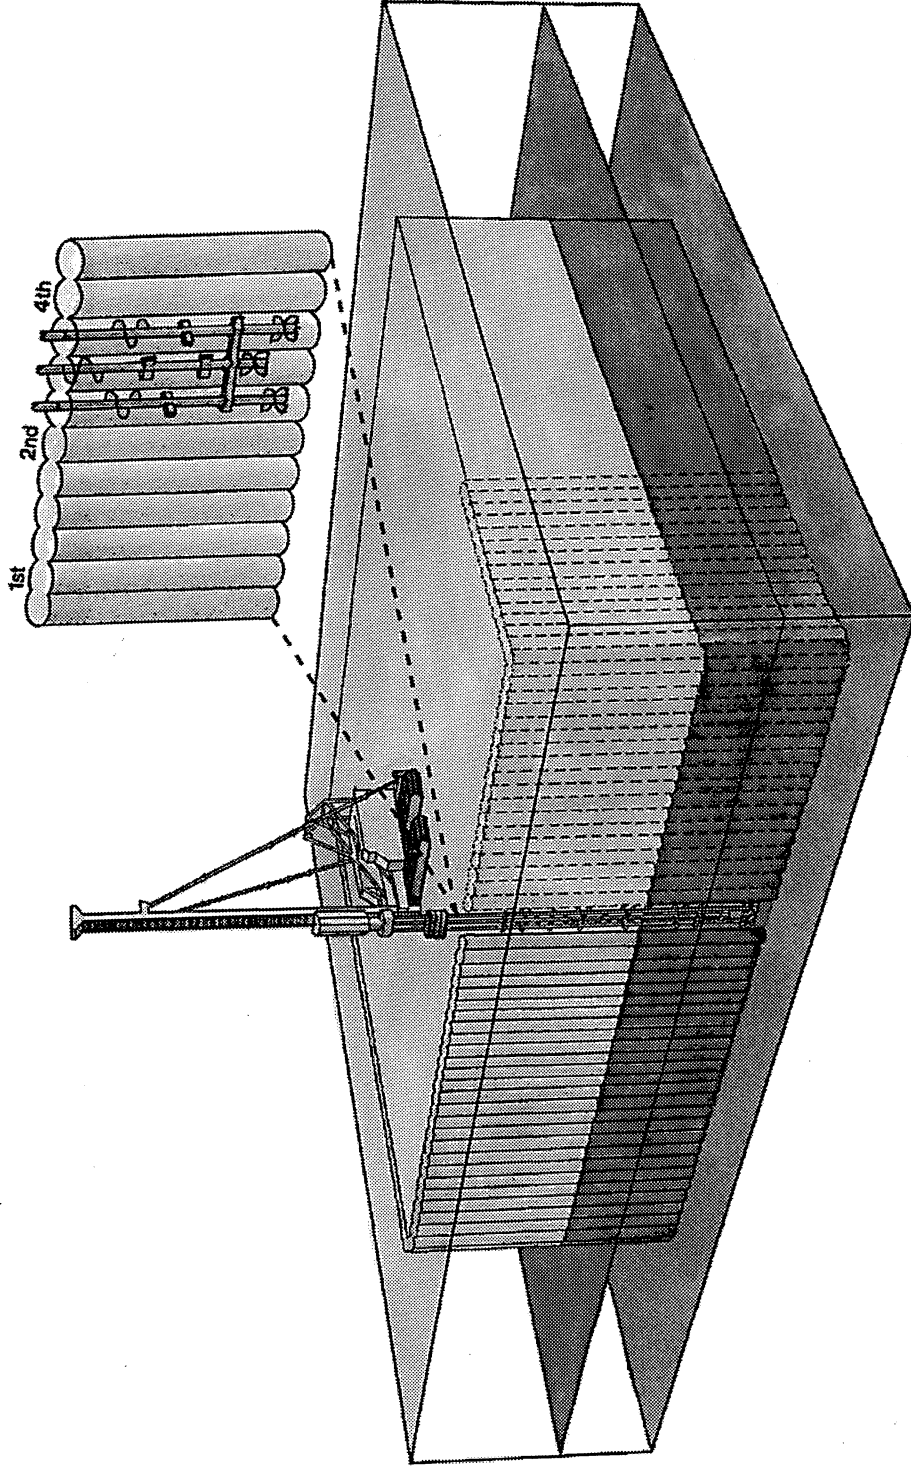


Figure 5.20-2: Column Construction for Soil Cement Walls

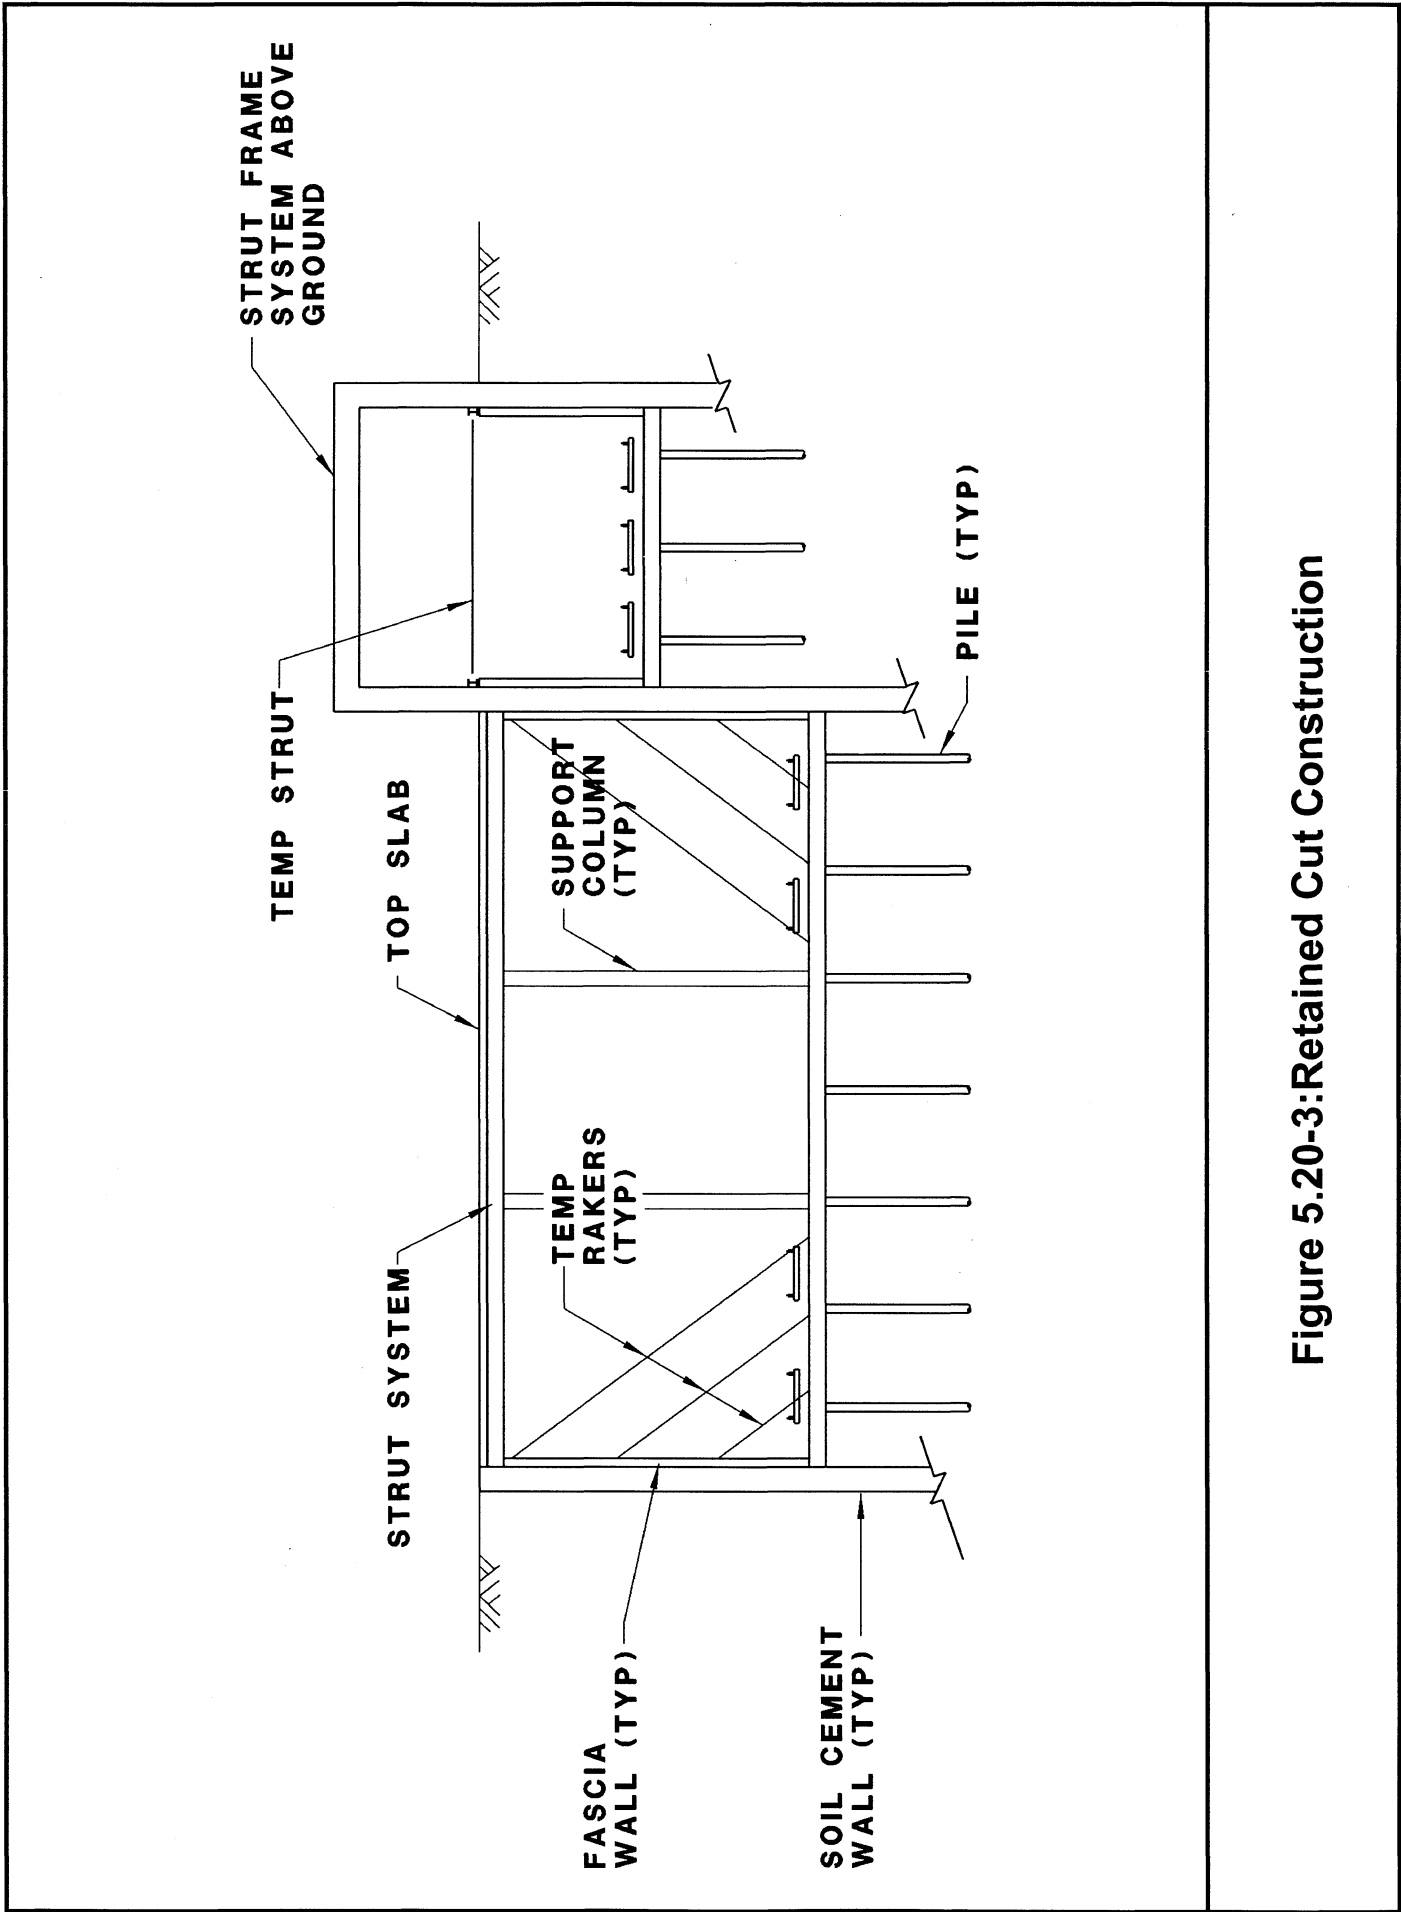


Figure 5.20-3: Retained Cut Construction